



'You're going to love coming home!'




SANCTIONED
NMRDA
नागपूर महानगर प्रदेश
विकास प्राधिकरण



P50500052031

Layout Map (Not for Scale)

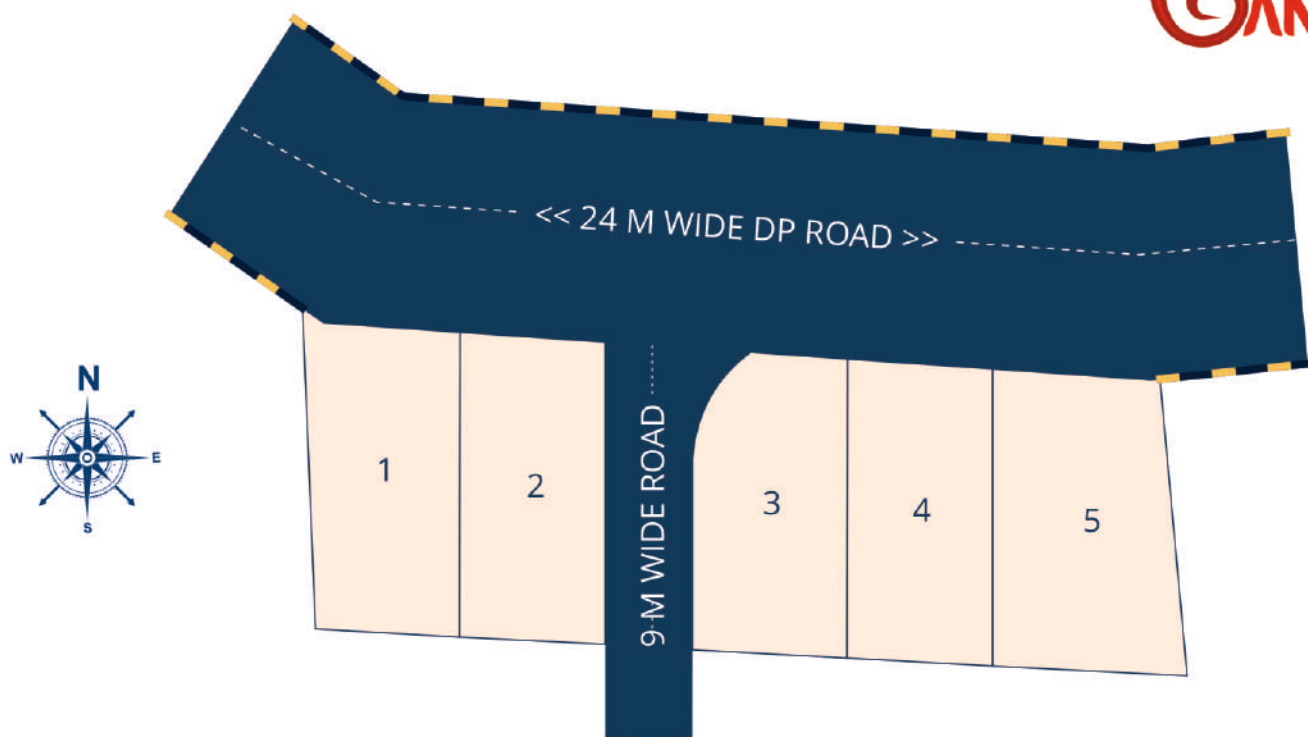

Site Address: Mauza Shankarpur, Kh. No. 19, Part Teshil, Nagpur (Rural)

PLOT NO.	PLOT SIZE	AREA SQ. M	AREA SQ. FT
1	1/2X(1.985+1.732)1.859X33.360 1/2X(12.532+11.806)12.169X35.379	492.570	5301.97935
2	1/2X(13.169+13.260)13.215X35.616	448.670	4829.44369
3	1/2X(9.236+9.285)9.261X30.846 1/2X(5.815+5.831)5.823X31.886	449.140	4834.50272
4	1/2X(13.118+13.211)13.165X35.008	461.900	4971.8502
5	1/2X(14.032+14.141)14.087X35.583 1/2X(0.984+3.760)2.372X30.891	574.500	6183.8665


Nearby Landmarks:

- Royal Gondwana Public School - 0 KM
- Shankarpur Gram Panchyat - 0.7 KM
- Dmart Beltarodi - 0.96 KM
- Wardha Road - 0.99 KM
- Velahari Square - 2.5 KM



It's time to invest in something rewarding.

Location Map (not to scale)

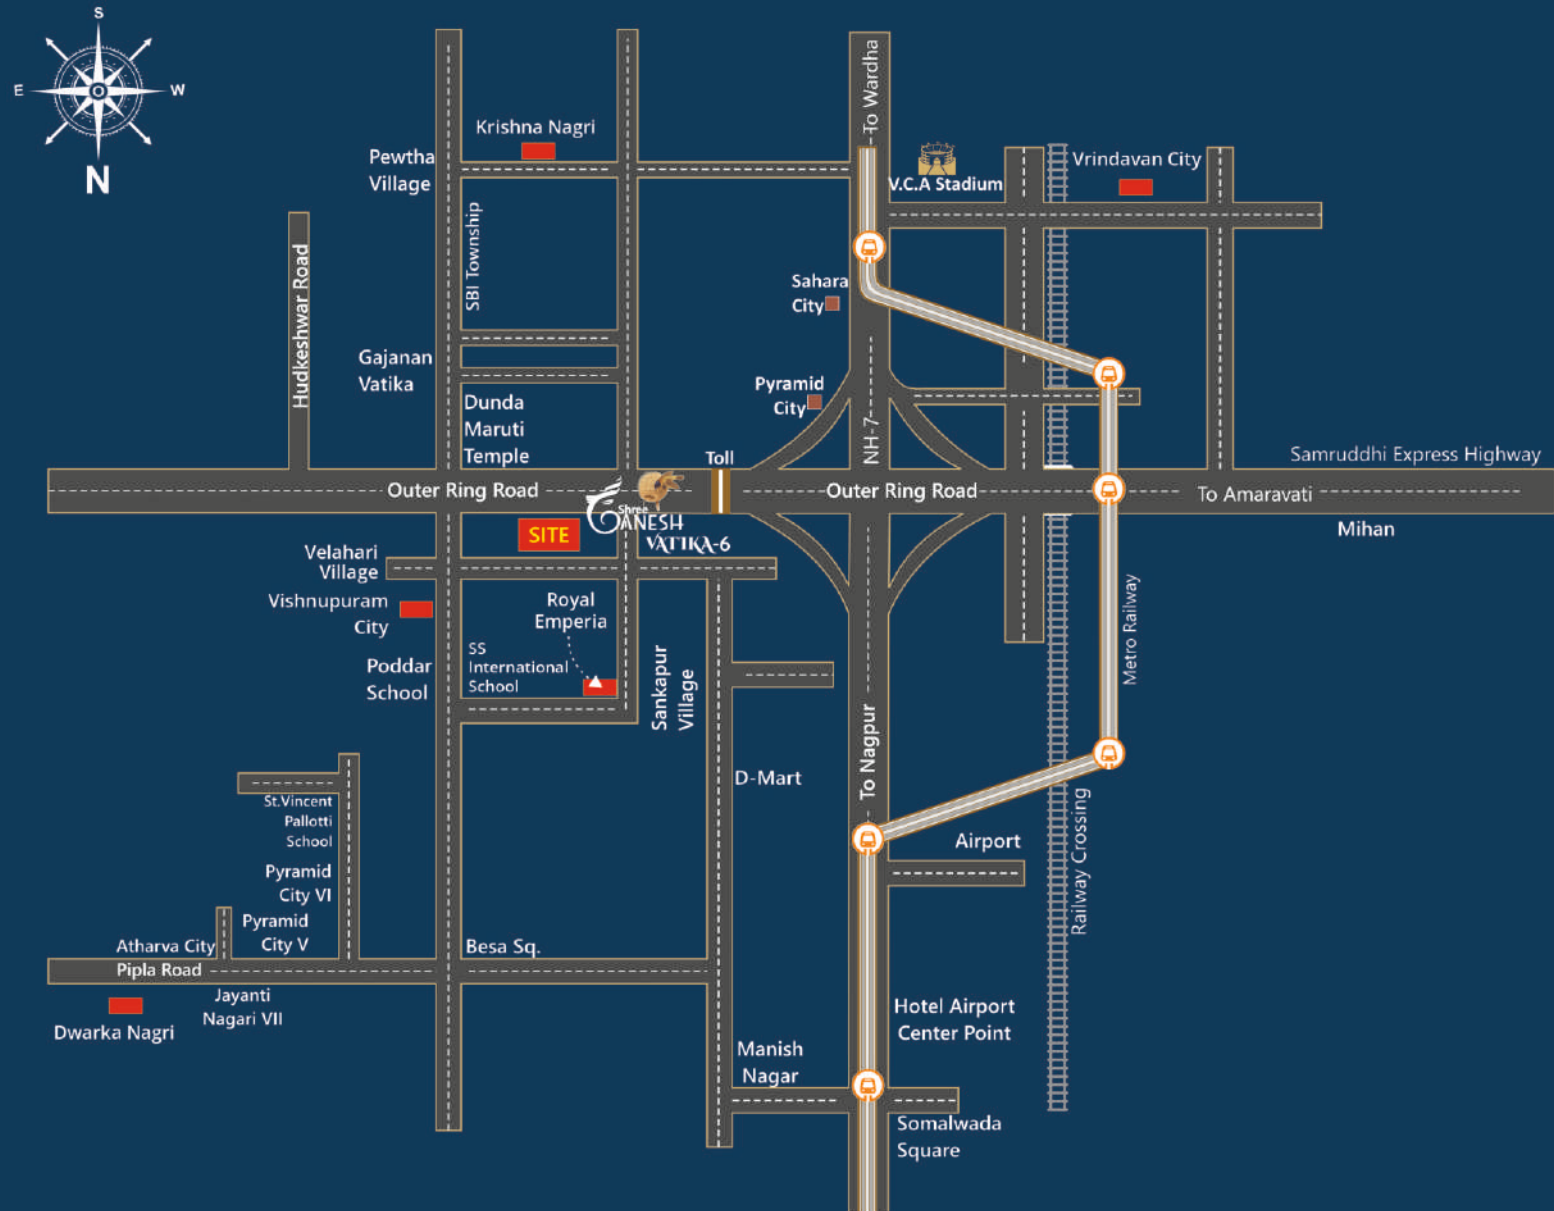

Site Address: Mauza Shankarpur, Kh. No. 19, Part Teshil, Nagpur (Rural)



CHAITNYA DEVELOPERS

Office Address: 1st Floor, Plot No.02, New Sneha Nagar, Nagpur- 15
 Email: official@chaitnyadeveloper.com
 Web: www.chaitnyadeveloper.com



P50500052031

maharera.mahaonline.gov.in

